



EXAMPLE ONLY

Tips to read our drawings

Entire wall Length

Appliance center measurements

Cabinet width

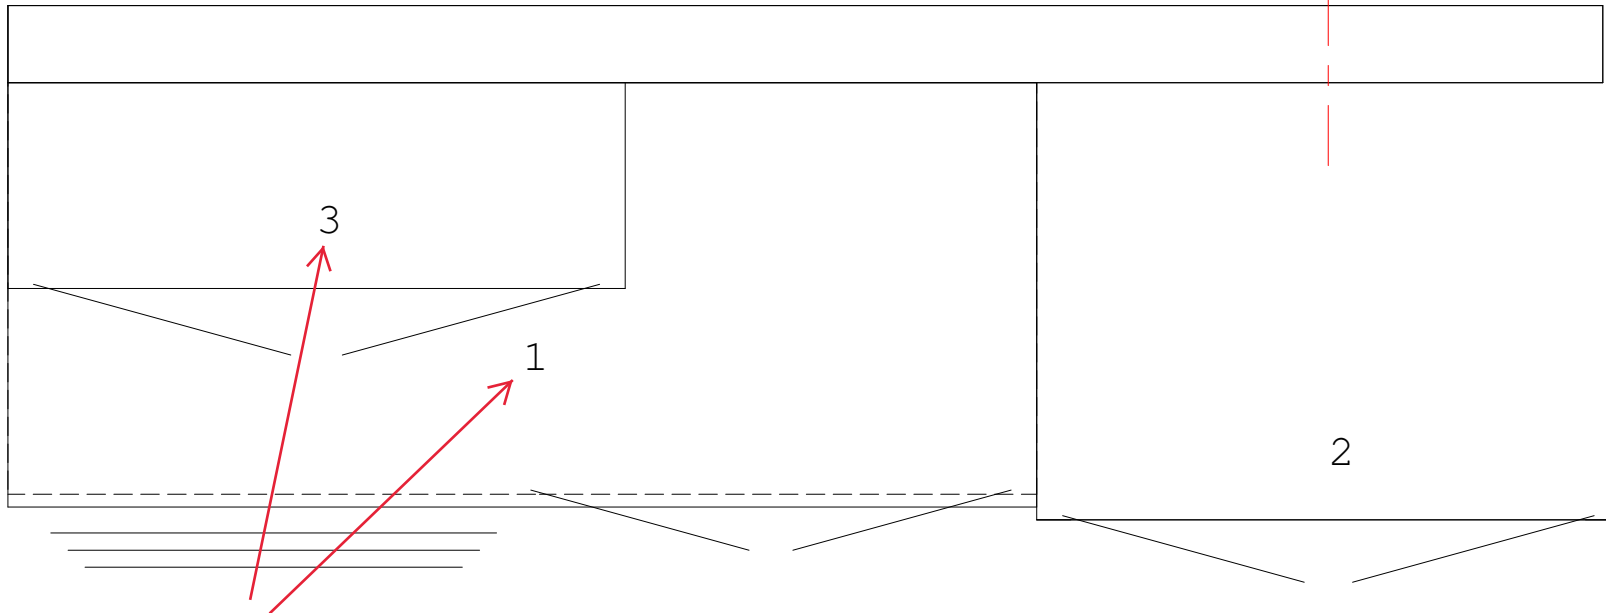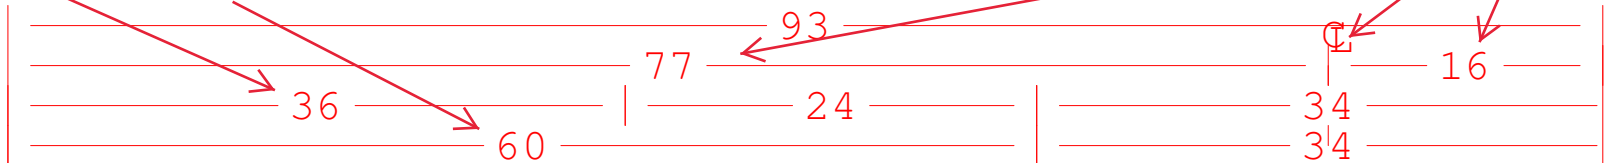

Cabinet # and room #

Lockhart Woodworks

Example


Floorplan

Room 1

Current Date: Aug 11, 2017

Scale: NTS

EXAMPLE ONLY

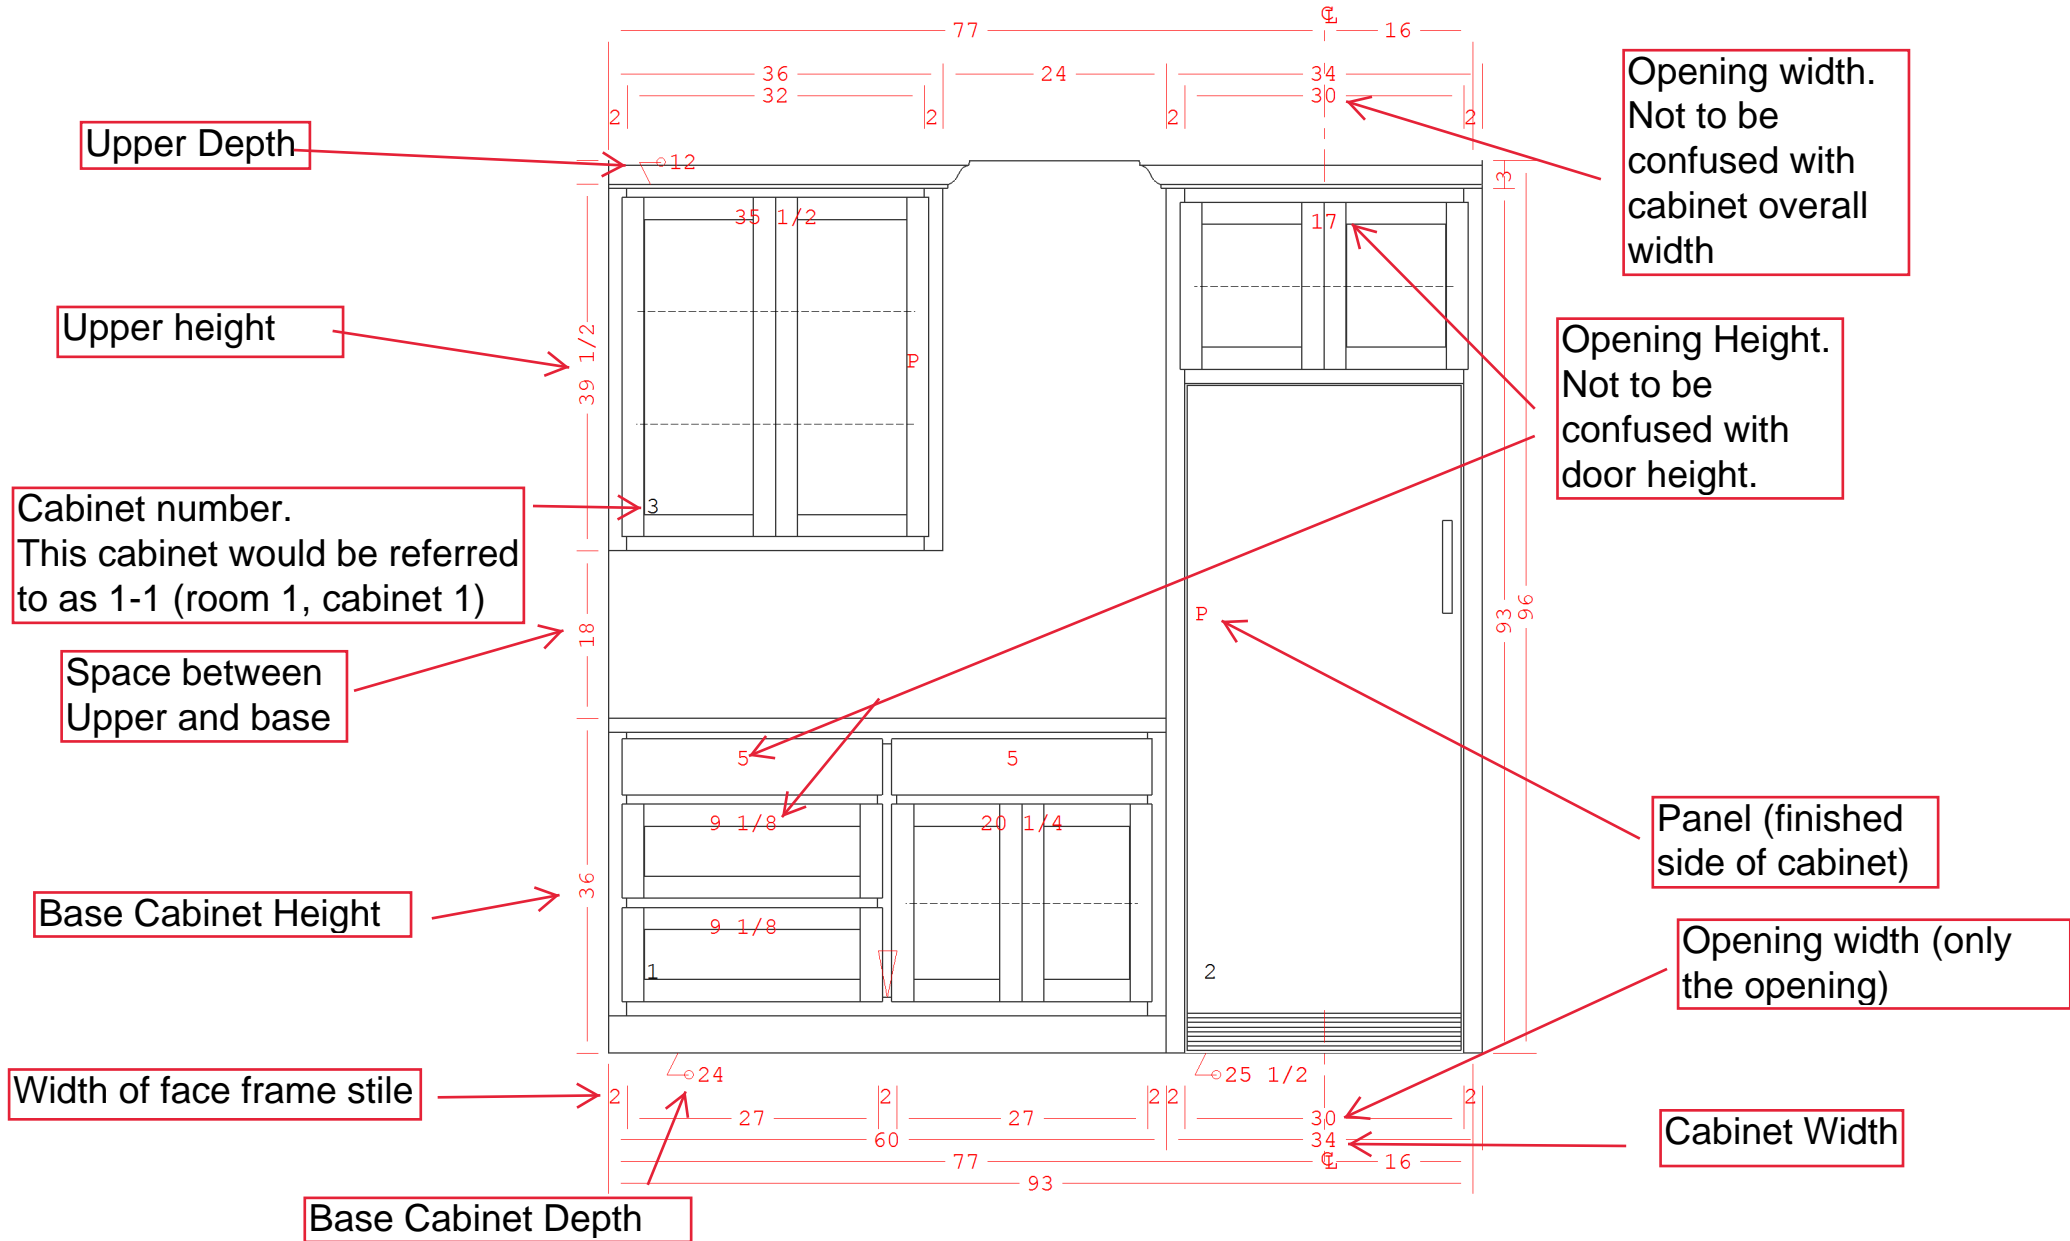

Lockhart Woodworks	Example	Elevation - Wall 1	
	Room 1	Current Date: Aug 11, 2017	Scale: NTS